



Plattegrond nieuw fysiotherapiegebouw

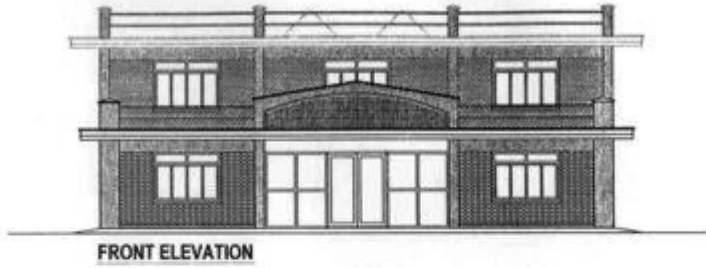


FRONT ELEVATION



EAST ELEVATION

PROJECT	HOLLAND HOUSE (Sathya Group for Central Policy) Dhulikhel, Lalpur	SHEET TITLE	FRONT AND REAR ELEVATIONS	CAD BY		 ENGAR CONSULTANTS ENGINEERS, ARCHITECTS, PLANNERS, INTERIOR DESIGNERS & SURVEYORS NEWROAD, KATHMANDU PHONE: 44210454 E-mail: engar@adsh.com.np	DRG. NO.	A-5
				DESIGN BY	ENGAR CONSULTANTS			
				APPROVED BY				
				SCALE	1" = 1'-0"	DATE	Oct. 2004	

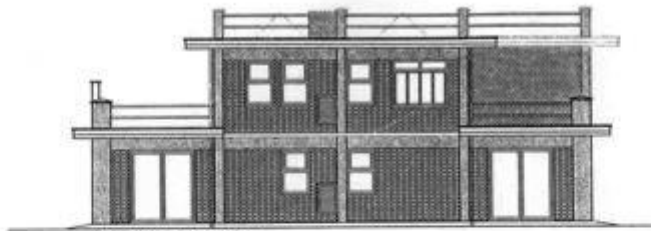


SOUTH ELEVATION



NORTH ELEVATION


PROJECT HOLLAND HOUSE (Selfhelp Group for Cerebral Palsy) Singapore, Lohiya	SHEET TITLE SOUTH AND NORTH ELEVATIONS	Case By:	ENGAR CONSULTANTS CORPORATE, INDUSTRIAL, DOMESTIC DESIGN & INTERIOR SERVICES, 8A TAMBOURON PLACE # 420404 E-mail: engar@engar.com.sg	DWG. NO. A-6
		Design By:		
		Approved By:	Date:	Oct 2004
		Scale: 1" = 8'-0"		

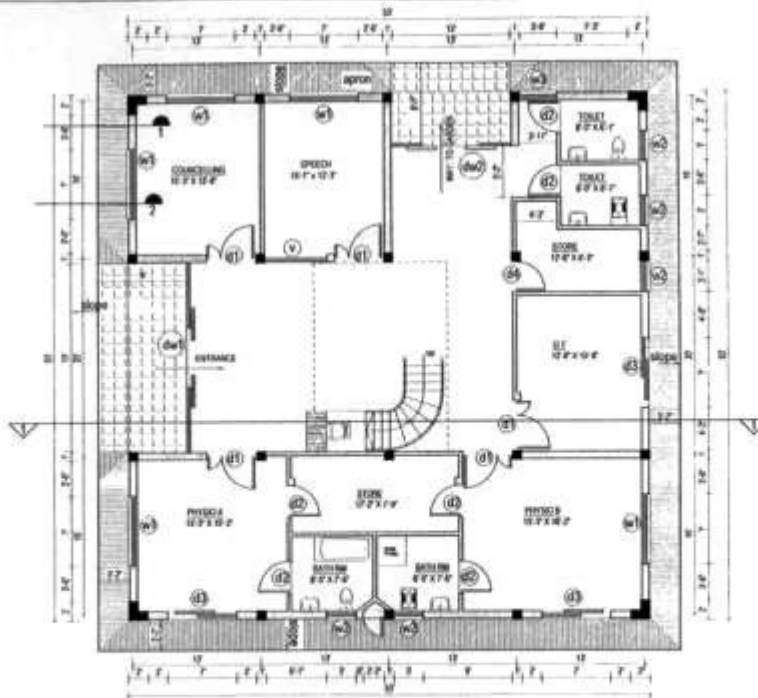

GROUND FLOOR PLAN




PROJECT HOLLAND HOUSE (Selfhelp Group for Cerebral Palsy) Singapore, Lohiya	SHEET TITLE GROUND FLOOR PLAN	Case By:	ENGAR CONSULTANTS CORPORATE, INDUSTRIAL, DOMESTIC DESIGN & INTERIOR SERVICES, 8A TAMBOURON PLACE # 420404 E-mail: engar@engar.com.sg	DWG. NO. A-2
		Design By:		
		Approved By:	Date:	Oct 2004
		Scale: 1" = 8'-0"		

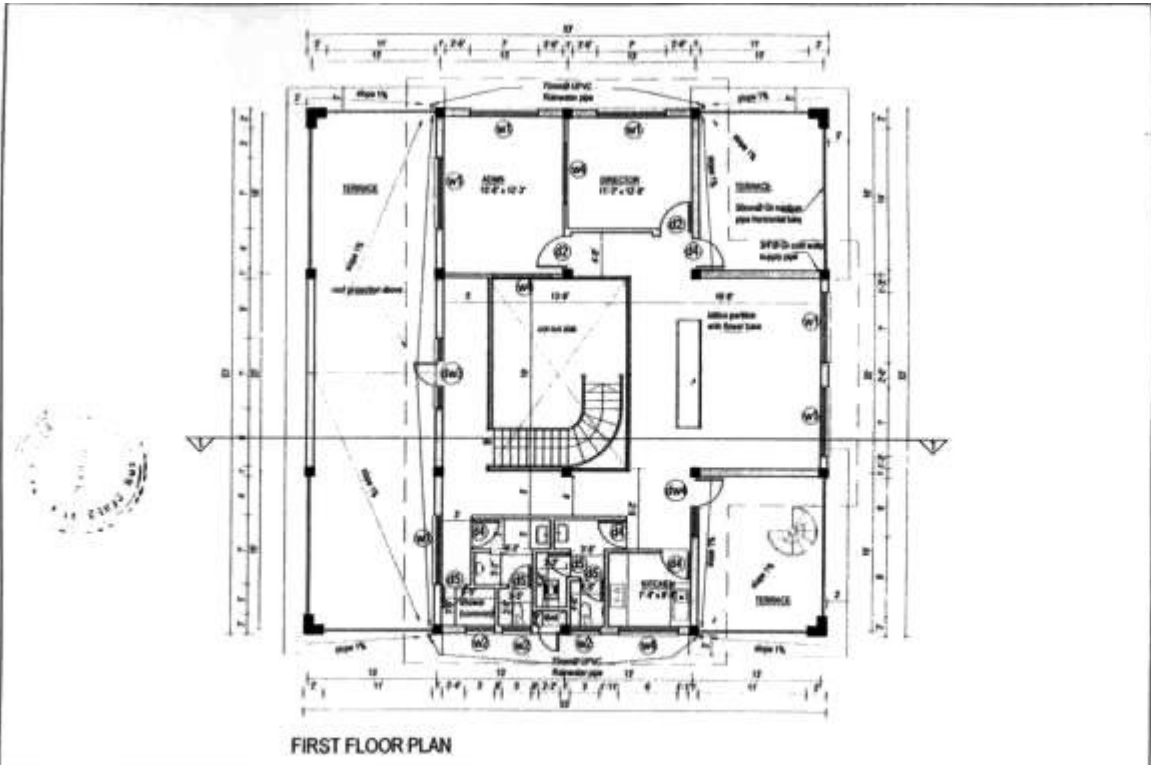

FIRST FLOOR PLAN

PROJECT HOLLAND HOUSE (Self-help Group for Central Policy) Dagupata, Lalpur	SHEET TITLE FIRST FLOOR PLAN	Est. No:	ENGAR CONSULTANTS	ENGAR CONSULTANTS CONSULTANTS, ARCHITECTS, PLANNERS, SURVEYORS & VALUERS NEWPONG, BATHAMANDU POKHE # 4232404 E-mail: engar@engar.com.np	DRG. NO. A-3
		Division No:			

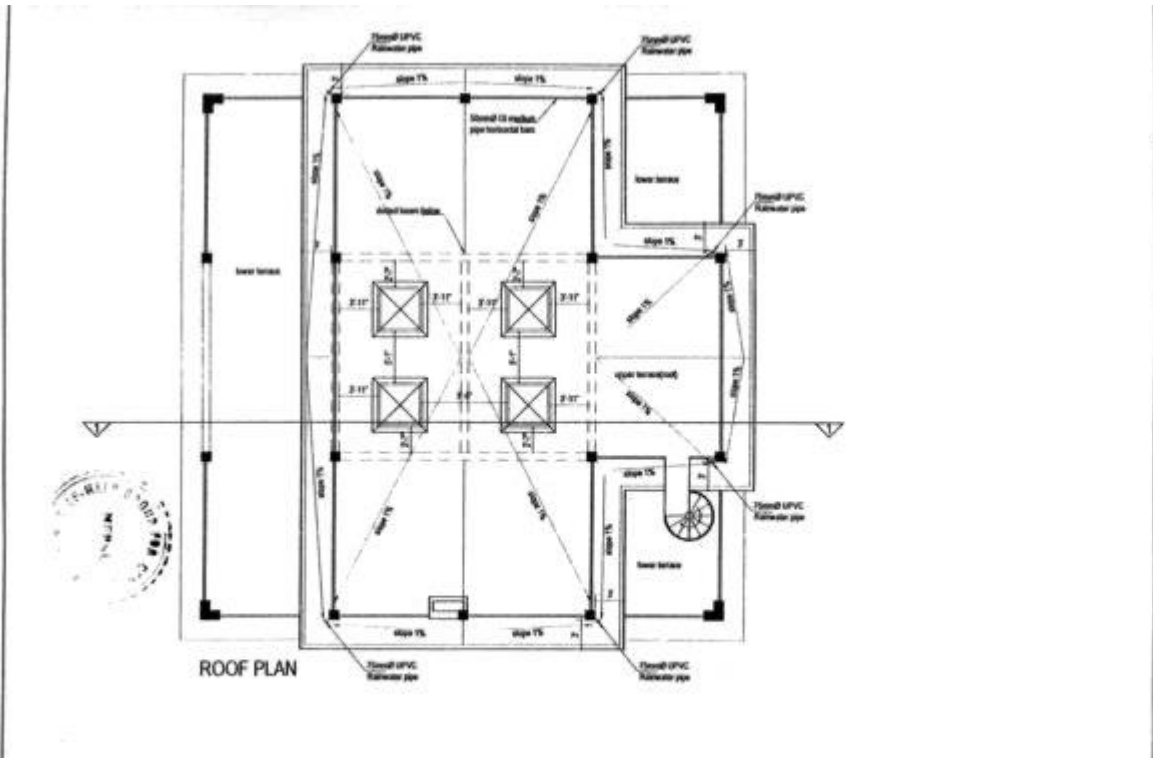

ROOF PLAN

PROJECT HOLLAND HOUSE (Self-help Group for Central Policy) Dagupata, Lalpur	SHEET TITLE ROOF PLAN	Est. No:	ENGAR CONSULTANTS	ENGAR CONSULTANTS CONSULTANTS, ARCHITECTS, PLANNERS, SURVEYORS & VALUERS NEWPONG, BATHAMANDU POKHE # 4232404 E-mail: engar@engar.com.np	DRG. NO. A-4
		Division No:			

